


# 100 AMP SERVICE, METER ON HOUSE

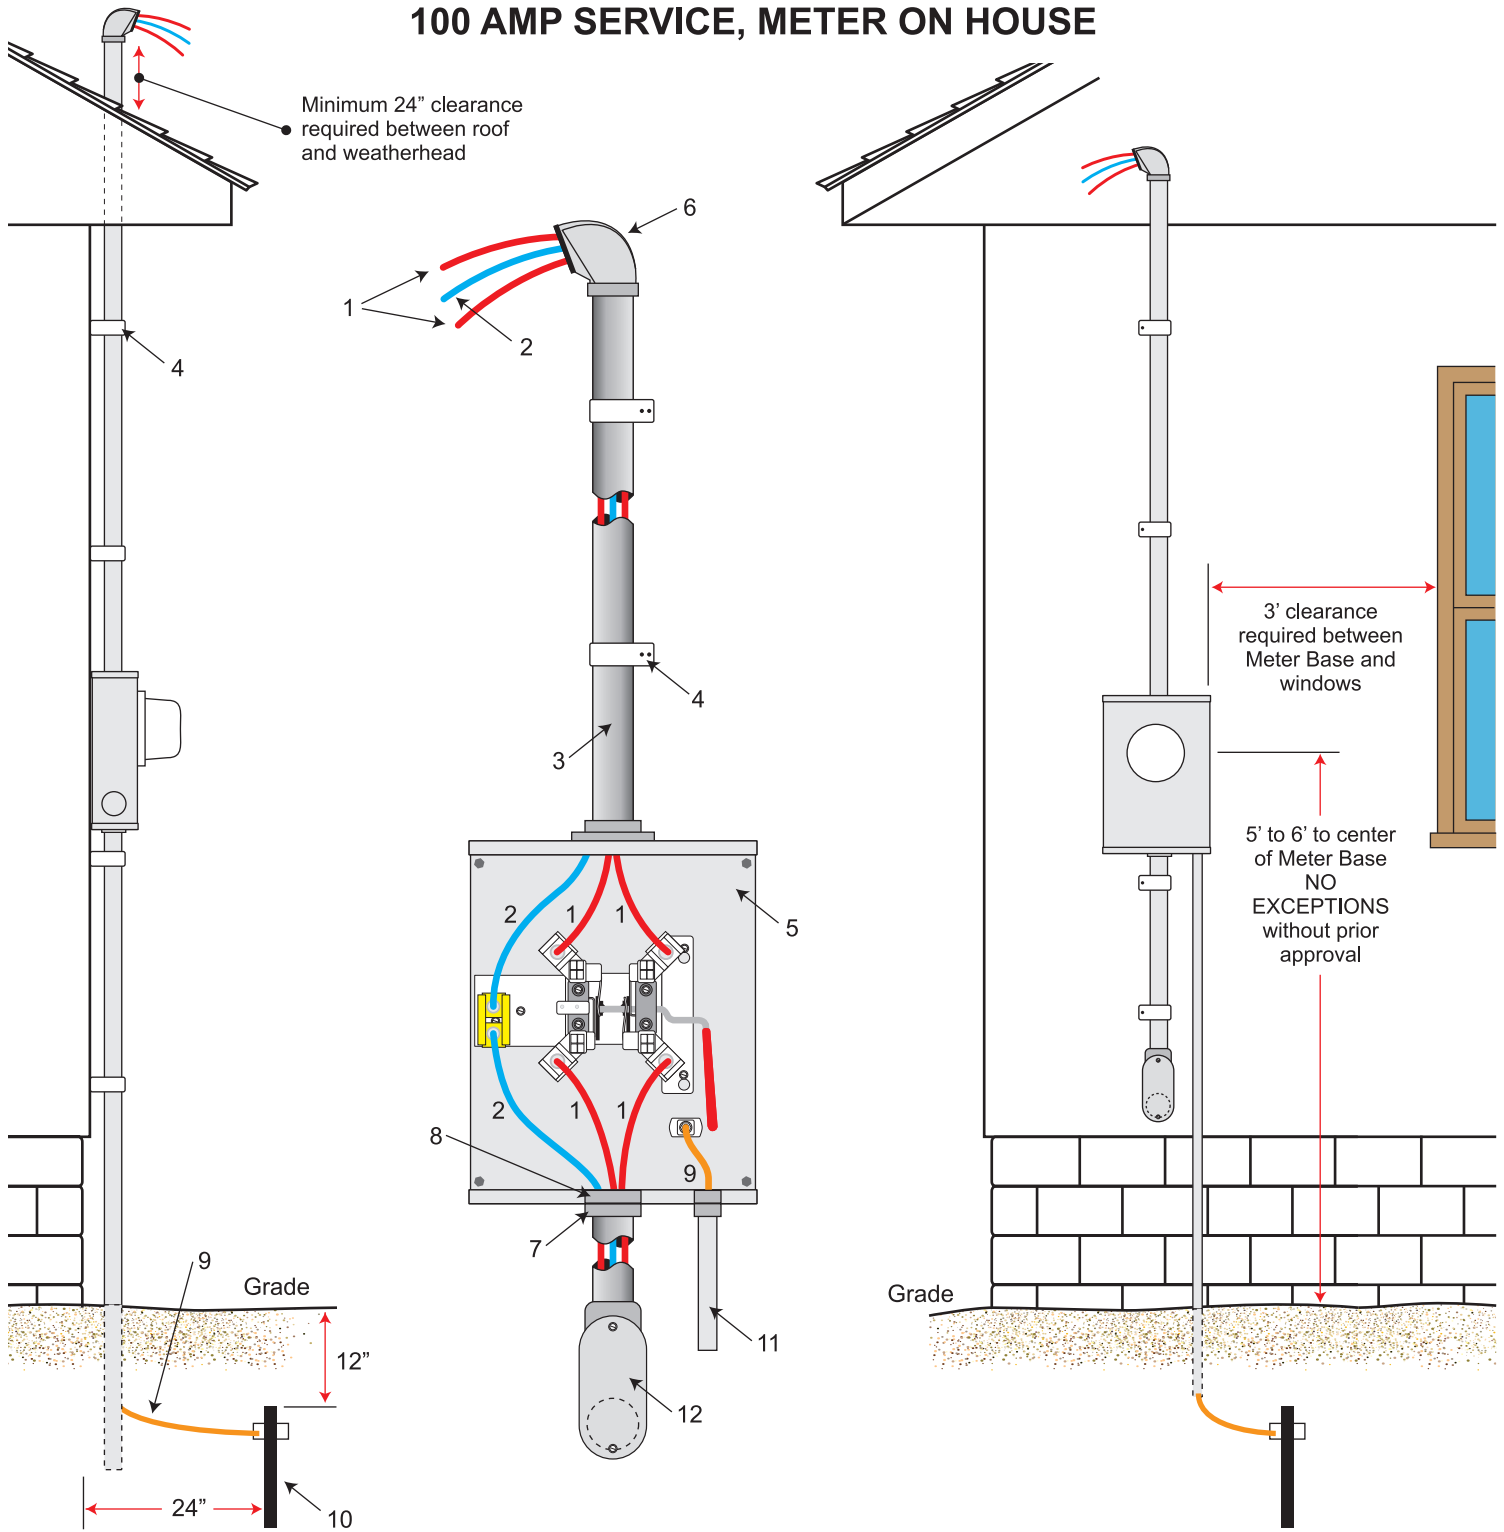

## Material List

- |   |   |
|---|---|
| 1. #2 Copper conductor - as required              | 9. #6 SDBC Ground Wire** - as required          |
| 2. #2 Copper conductor - Neutral* - as required   | 10. Ground rod & clamp 8' x 5/8" CWC - one each |
| 3. 2" Rigid conduit - "NO PVC" - as required      | 11. 1/2" Rigid Conduit - as required            |
| 4. 2" Pipe straps - 4                             | 12. LB Fitting - if required                    |
| 5. Meter socket (free from Southwestern Electric) |   |
| 6. 2" Weatherhead - 3 hole                        |   |
| 7. 2" Locknuts - 2                                |   |
| 8. One bushing (insulated type) - 2"              |   |

\* Neutral must be continuous from weatherhead through meter socket into panel

\*\* Check applicable zoning requirements

